
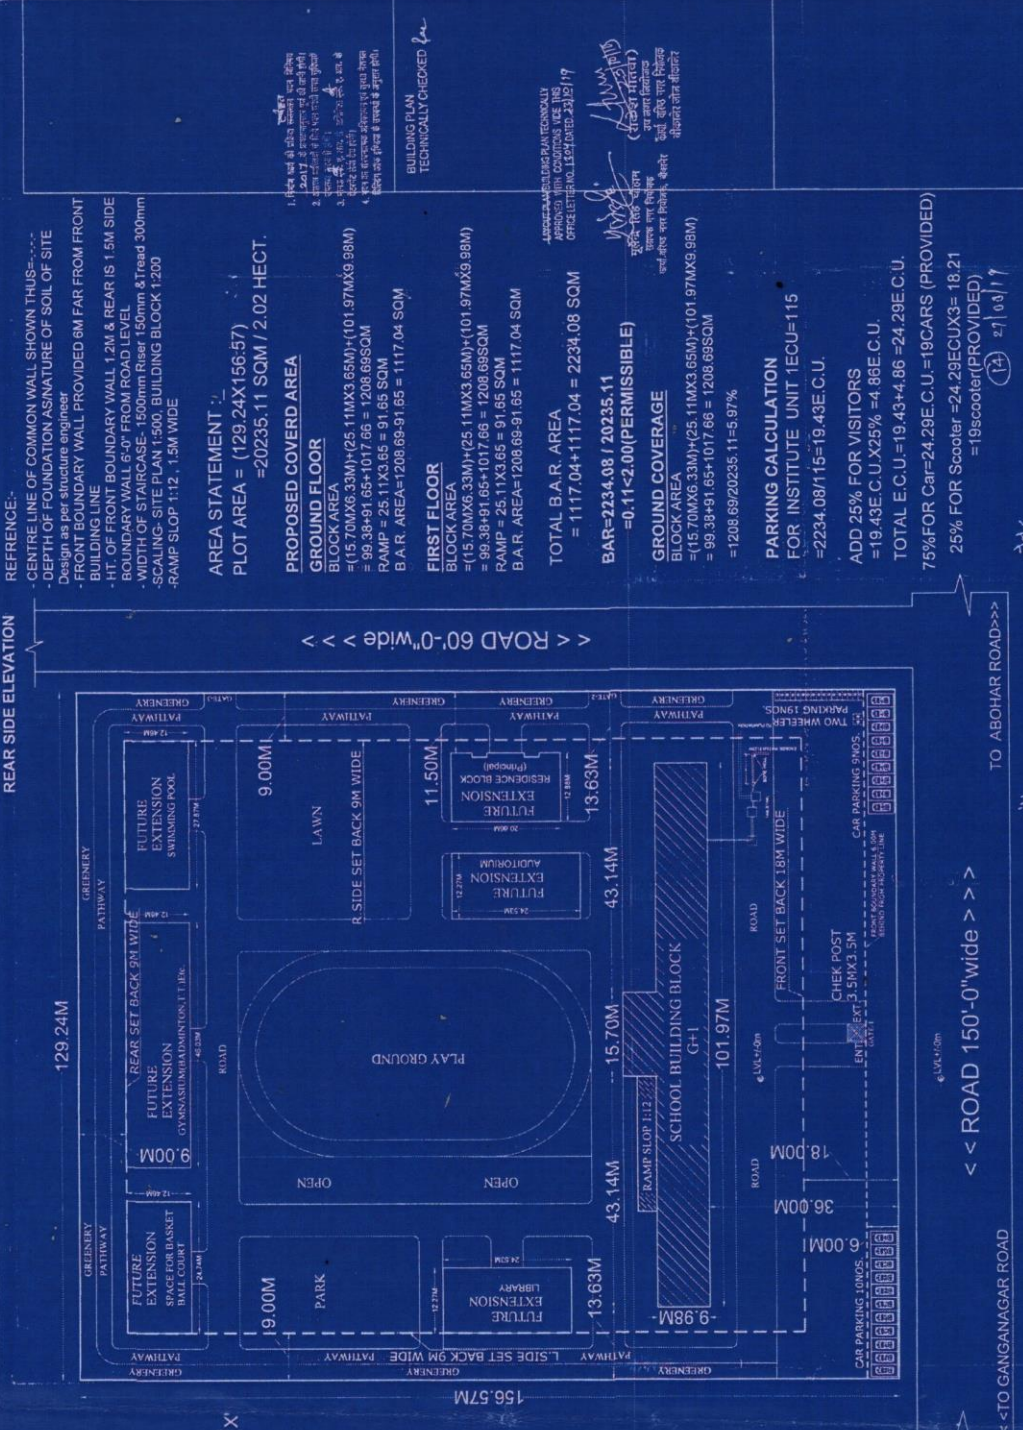
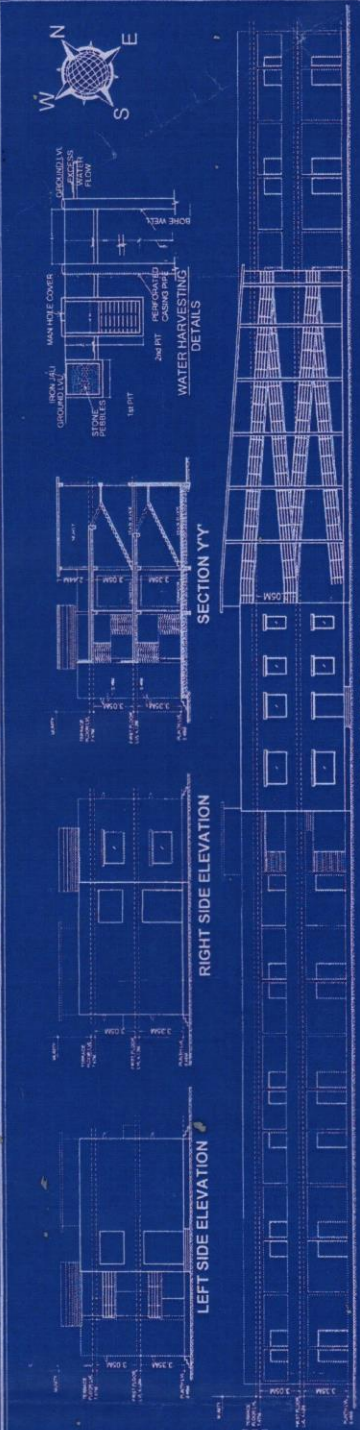


Principal
DAV Centenary Public School
Hanumangarh J

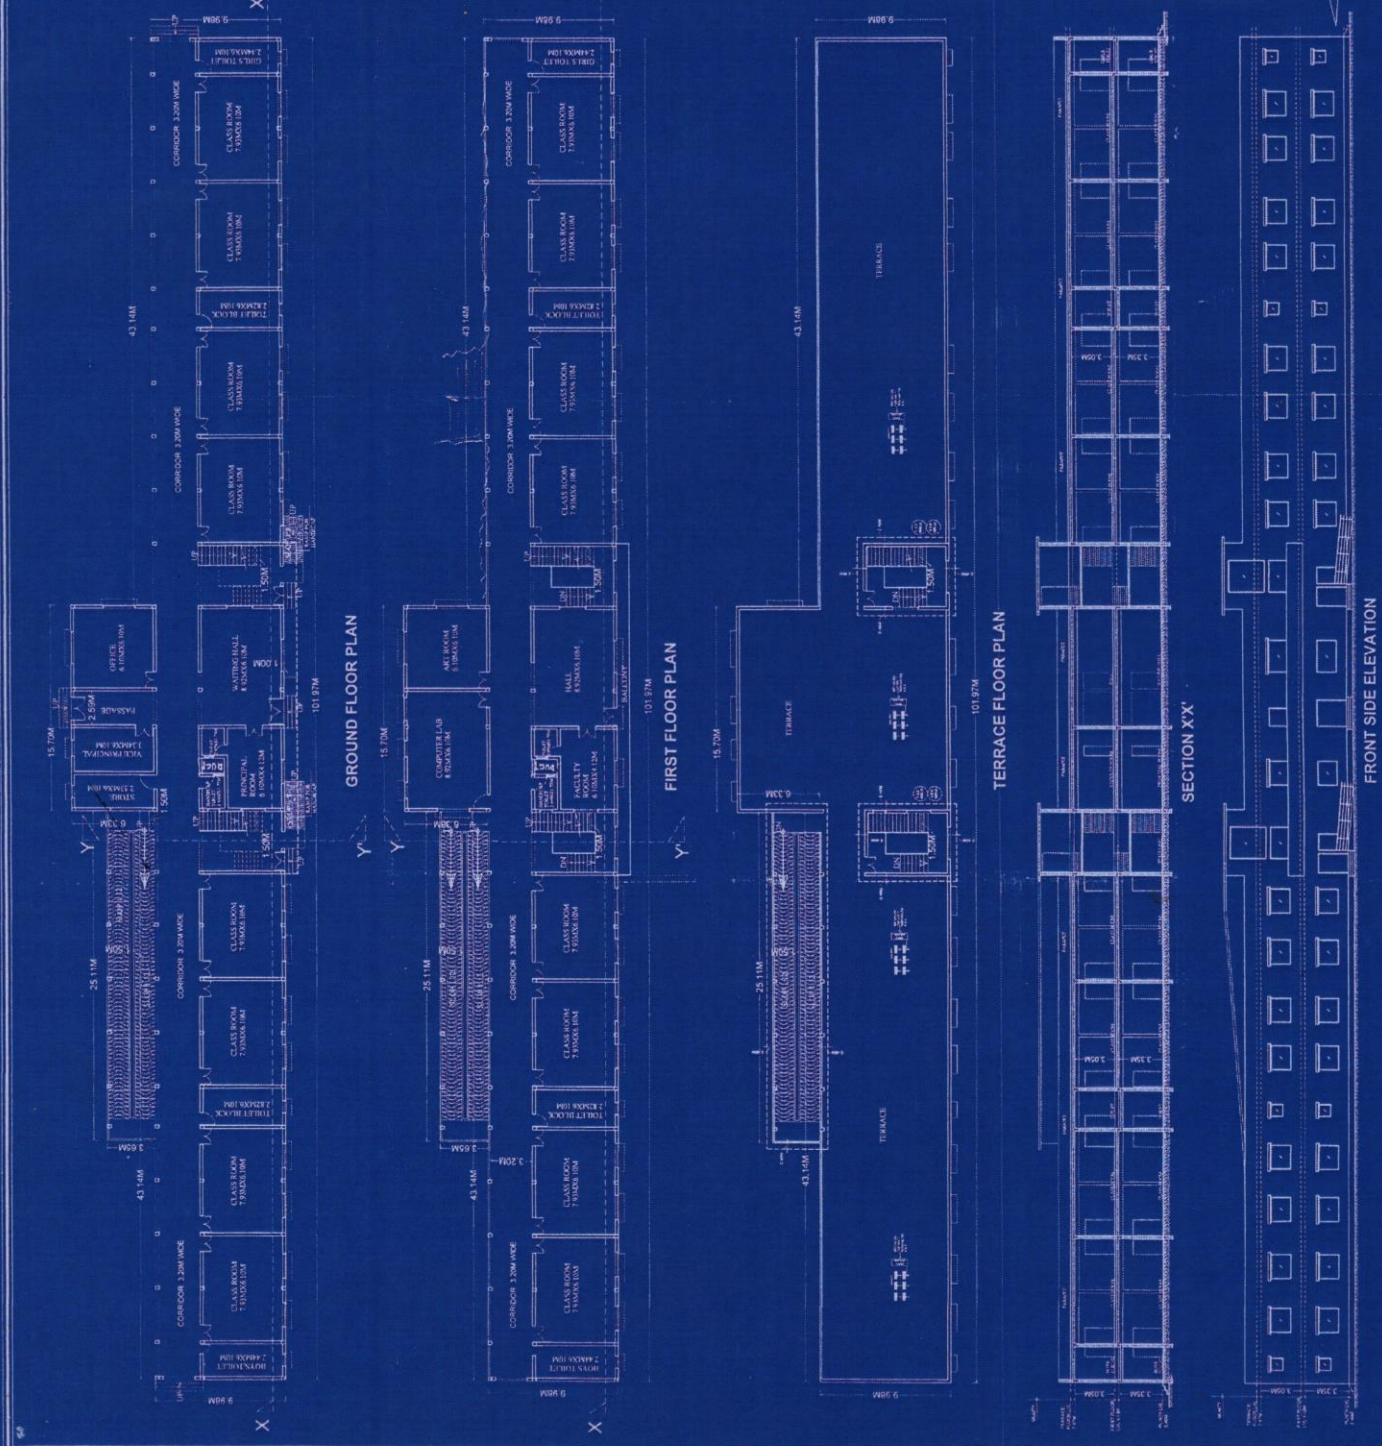

DRG. TITLE
FLOOR PLANS, ELEVATIONS, SECTIONS, SITE PLAN
& AREA CALCULATION

SCALE:-
FLOOR PLANS, ELEVATIONS & SECTIONS (1:200)
FLOOR PLANS, ELEVATIONS, SECTIONS, SITE PLAN
& AREA CALCULATION (1:500)

NAME OF APPLICANT
DAV Centenary Public School
Hanumangarh J

NAME OF ARCHITECT
A. Panchu Ram Puri

SHEET NO.
1/1

PROPOSED BUILDING PLAN OF AN INSTITUTIONAL BUILDING (DAV CENTENARY PUBLIC SCHOOL) SITUATED AT NEAR P H D ABOHAR GANGANAGAR BYE PASS ROAD, TEH. & DISTT. HANUMAN GARH

Principal
DAV Centenary Public School
Hanumangarh J

सहायक अभियन्ता
स.वि. अखंड-प्रथम, हनुमान